
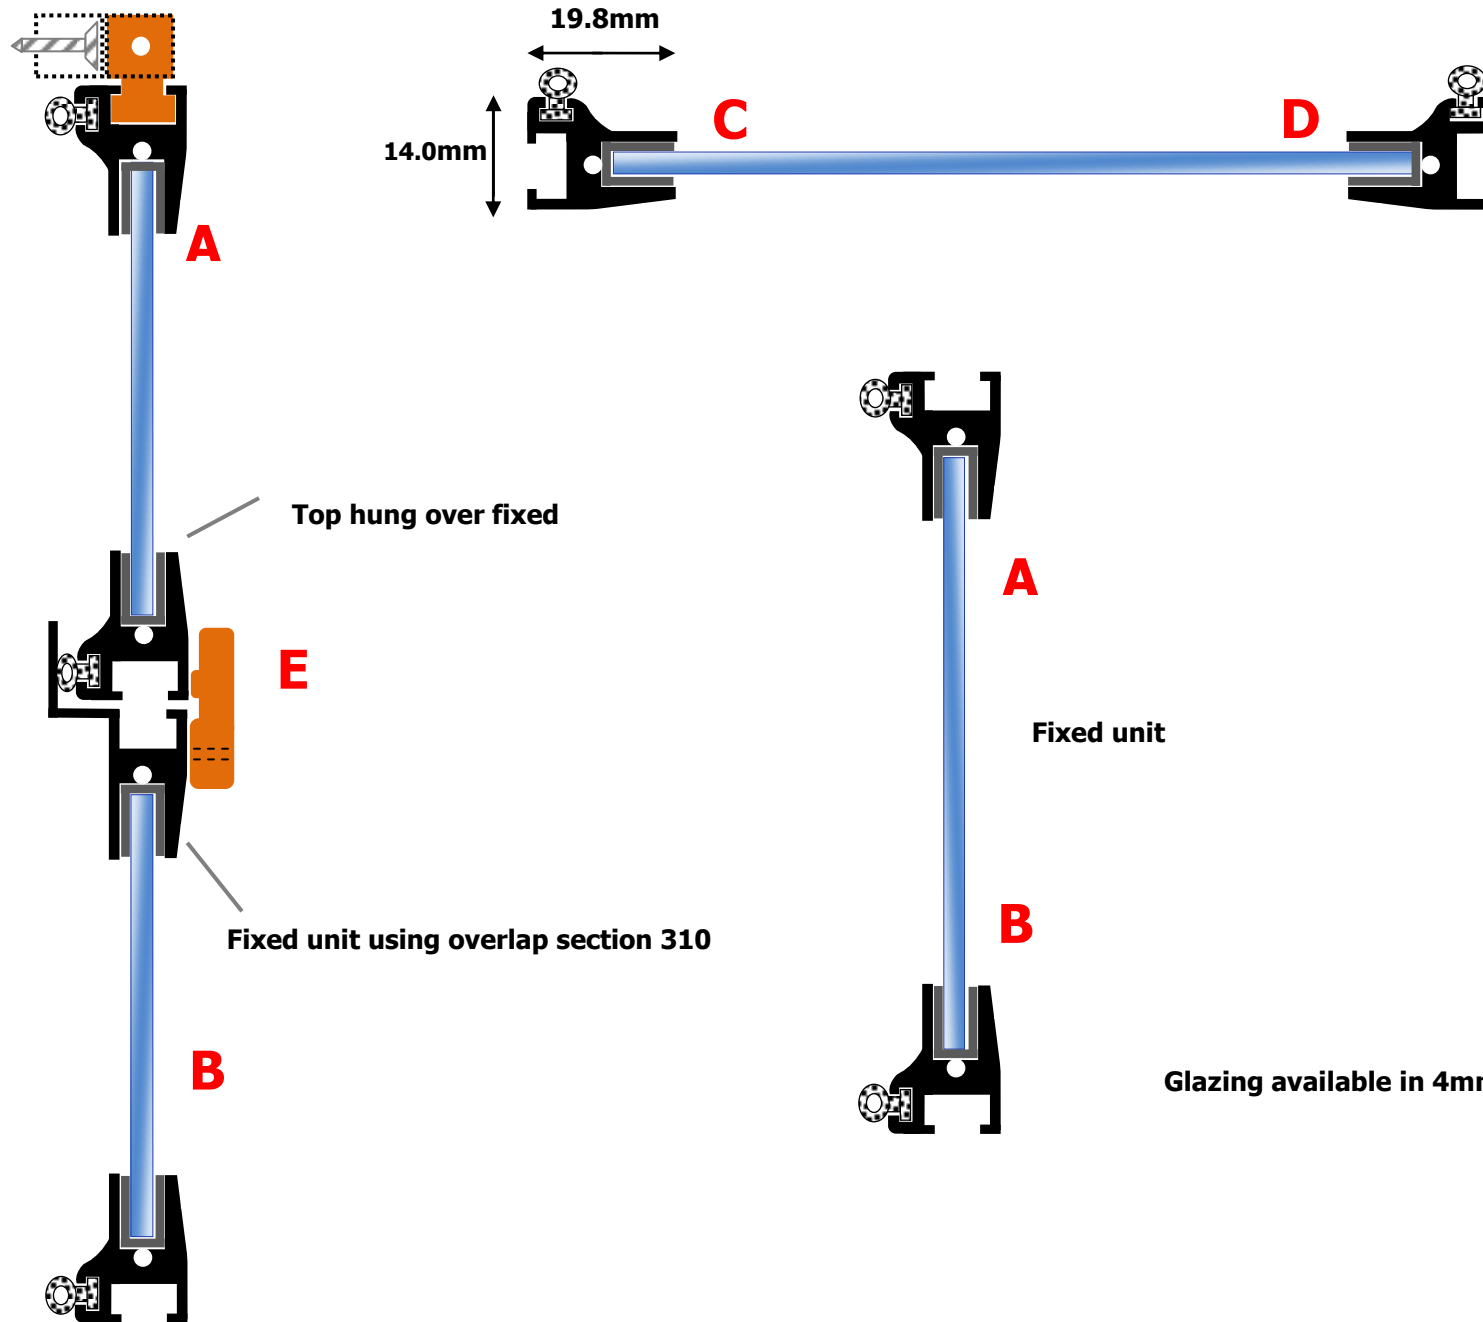


Secondary Glazing Fixed Unit

Frame 301 –Face Fix

Typical Elevation

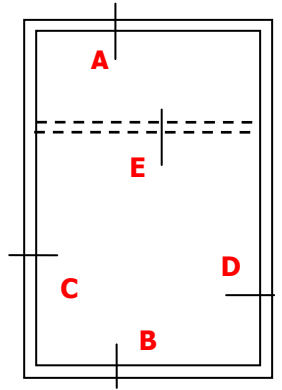

Glazing available in 4mm 6mm and 6.4mm Laminate Glass

Do not scale 1 to 1