


Secondary Glazing Counterbalanced Vertical Slider

Outerframe 807/808 - Odd Leg - Reverse Fix

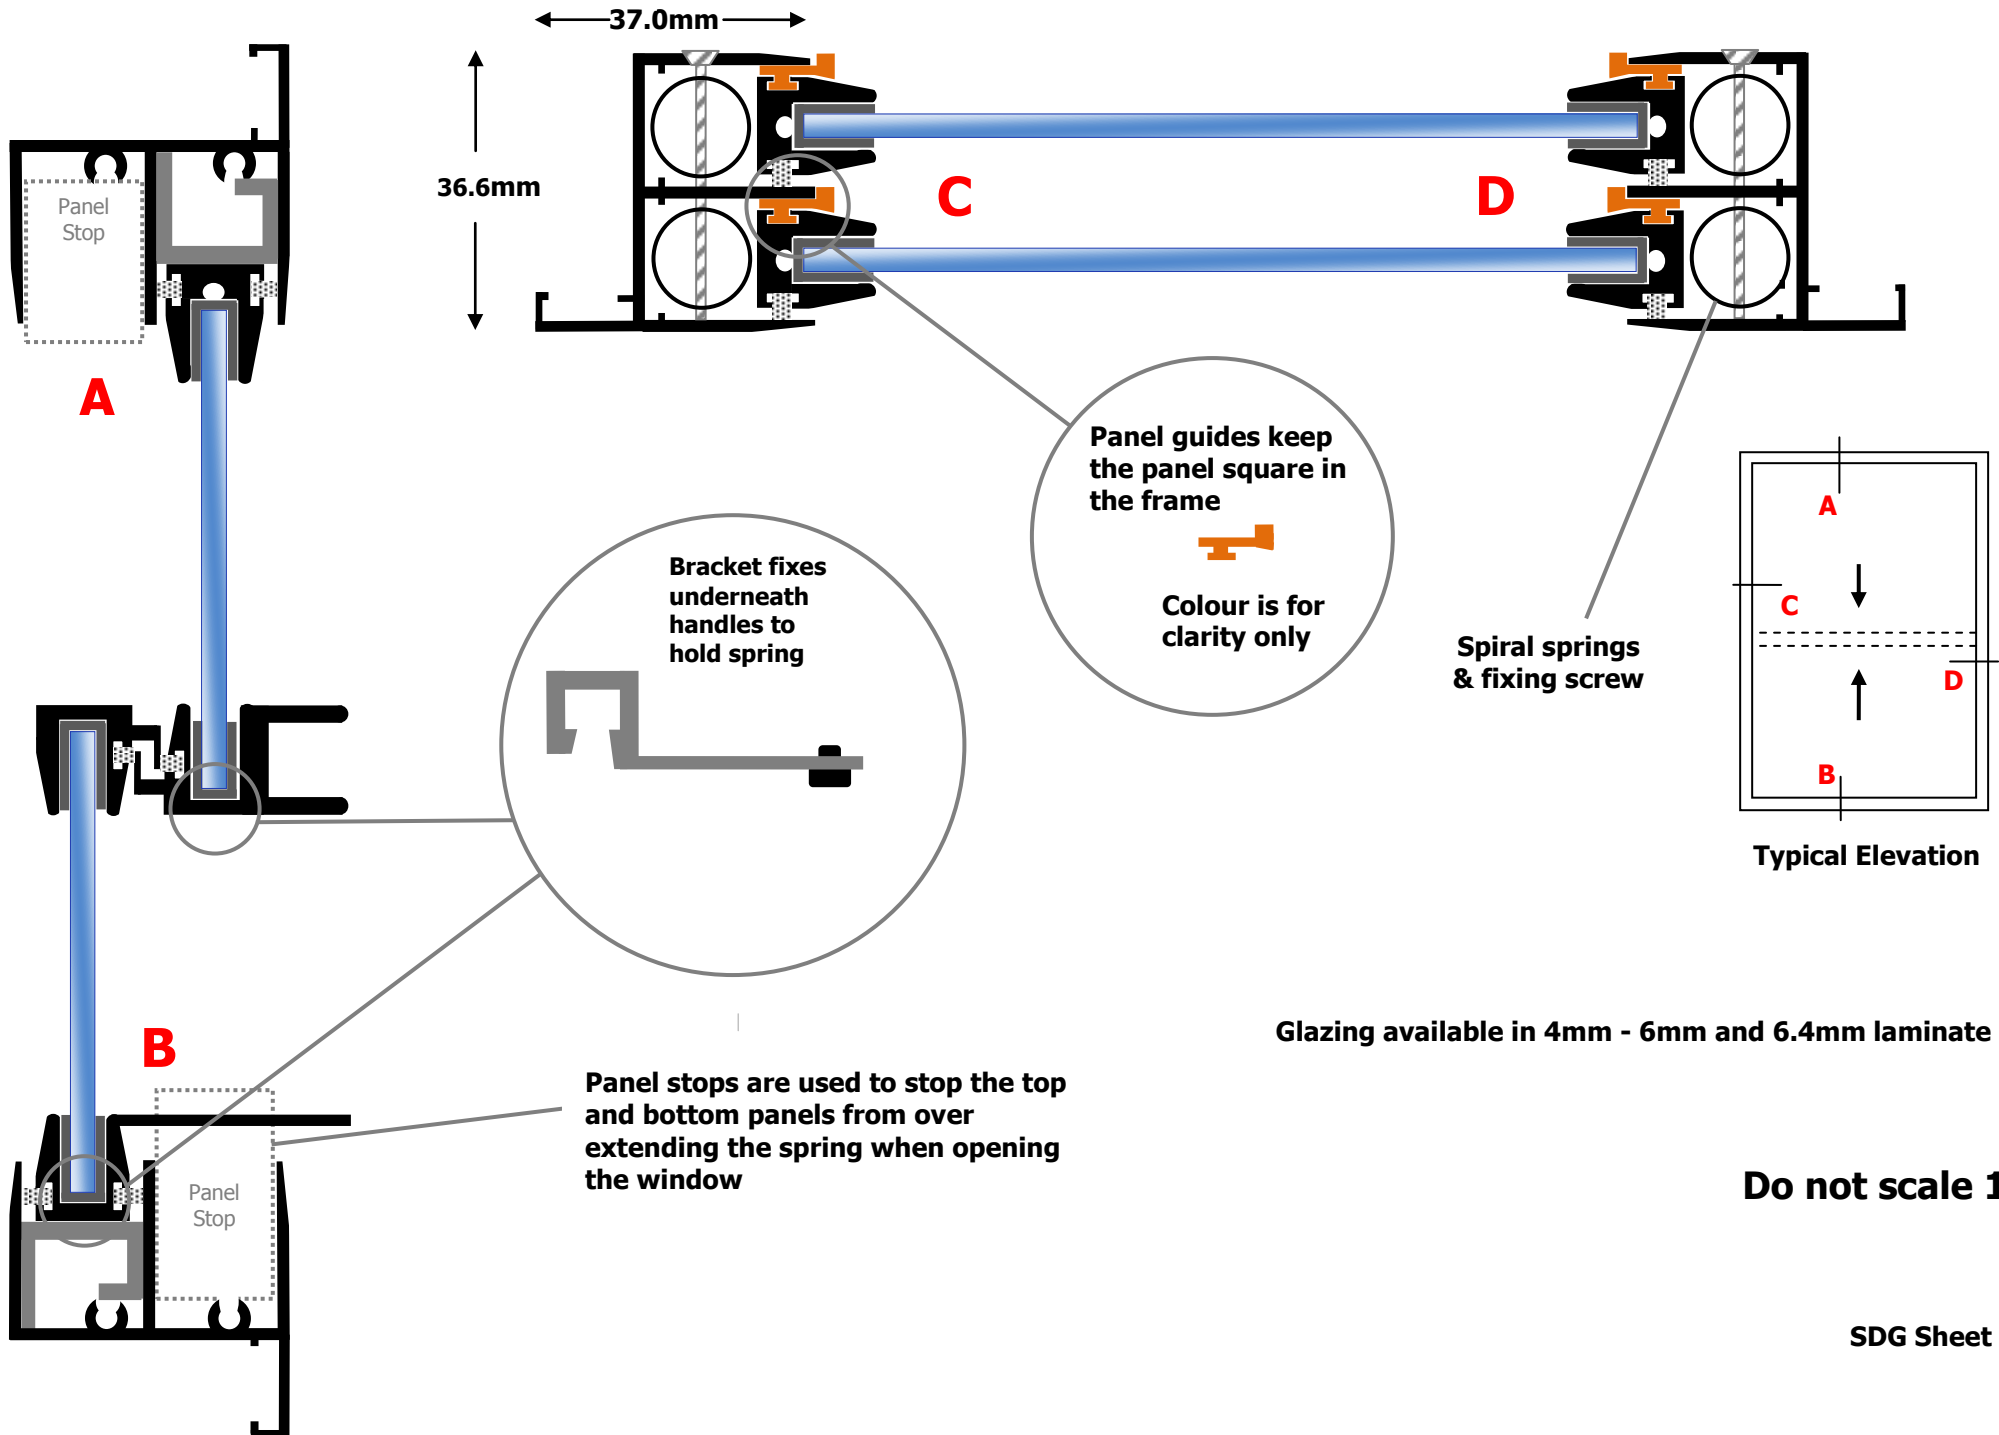

Glazing available in 4mm - 6mm and 6.4mm laminate glass

Do not scale 1 to 1