


Secondary Glazing Tilt to Clean Counterbalanced Vertical Slider

Outer Frame 908 Universal Fix

Sheet 2 of 2

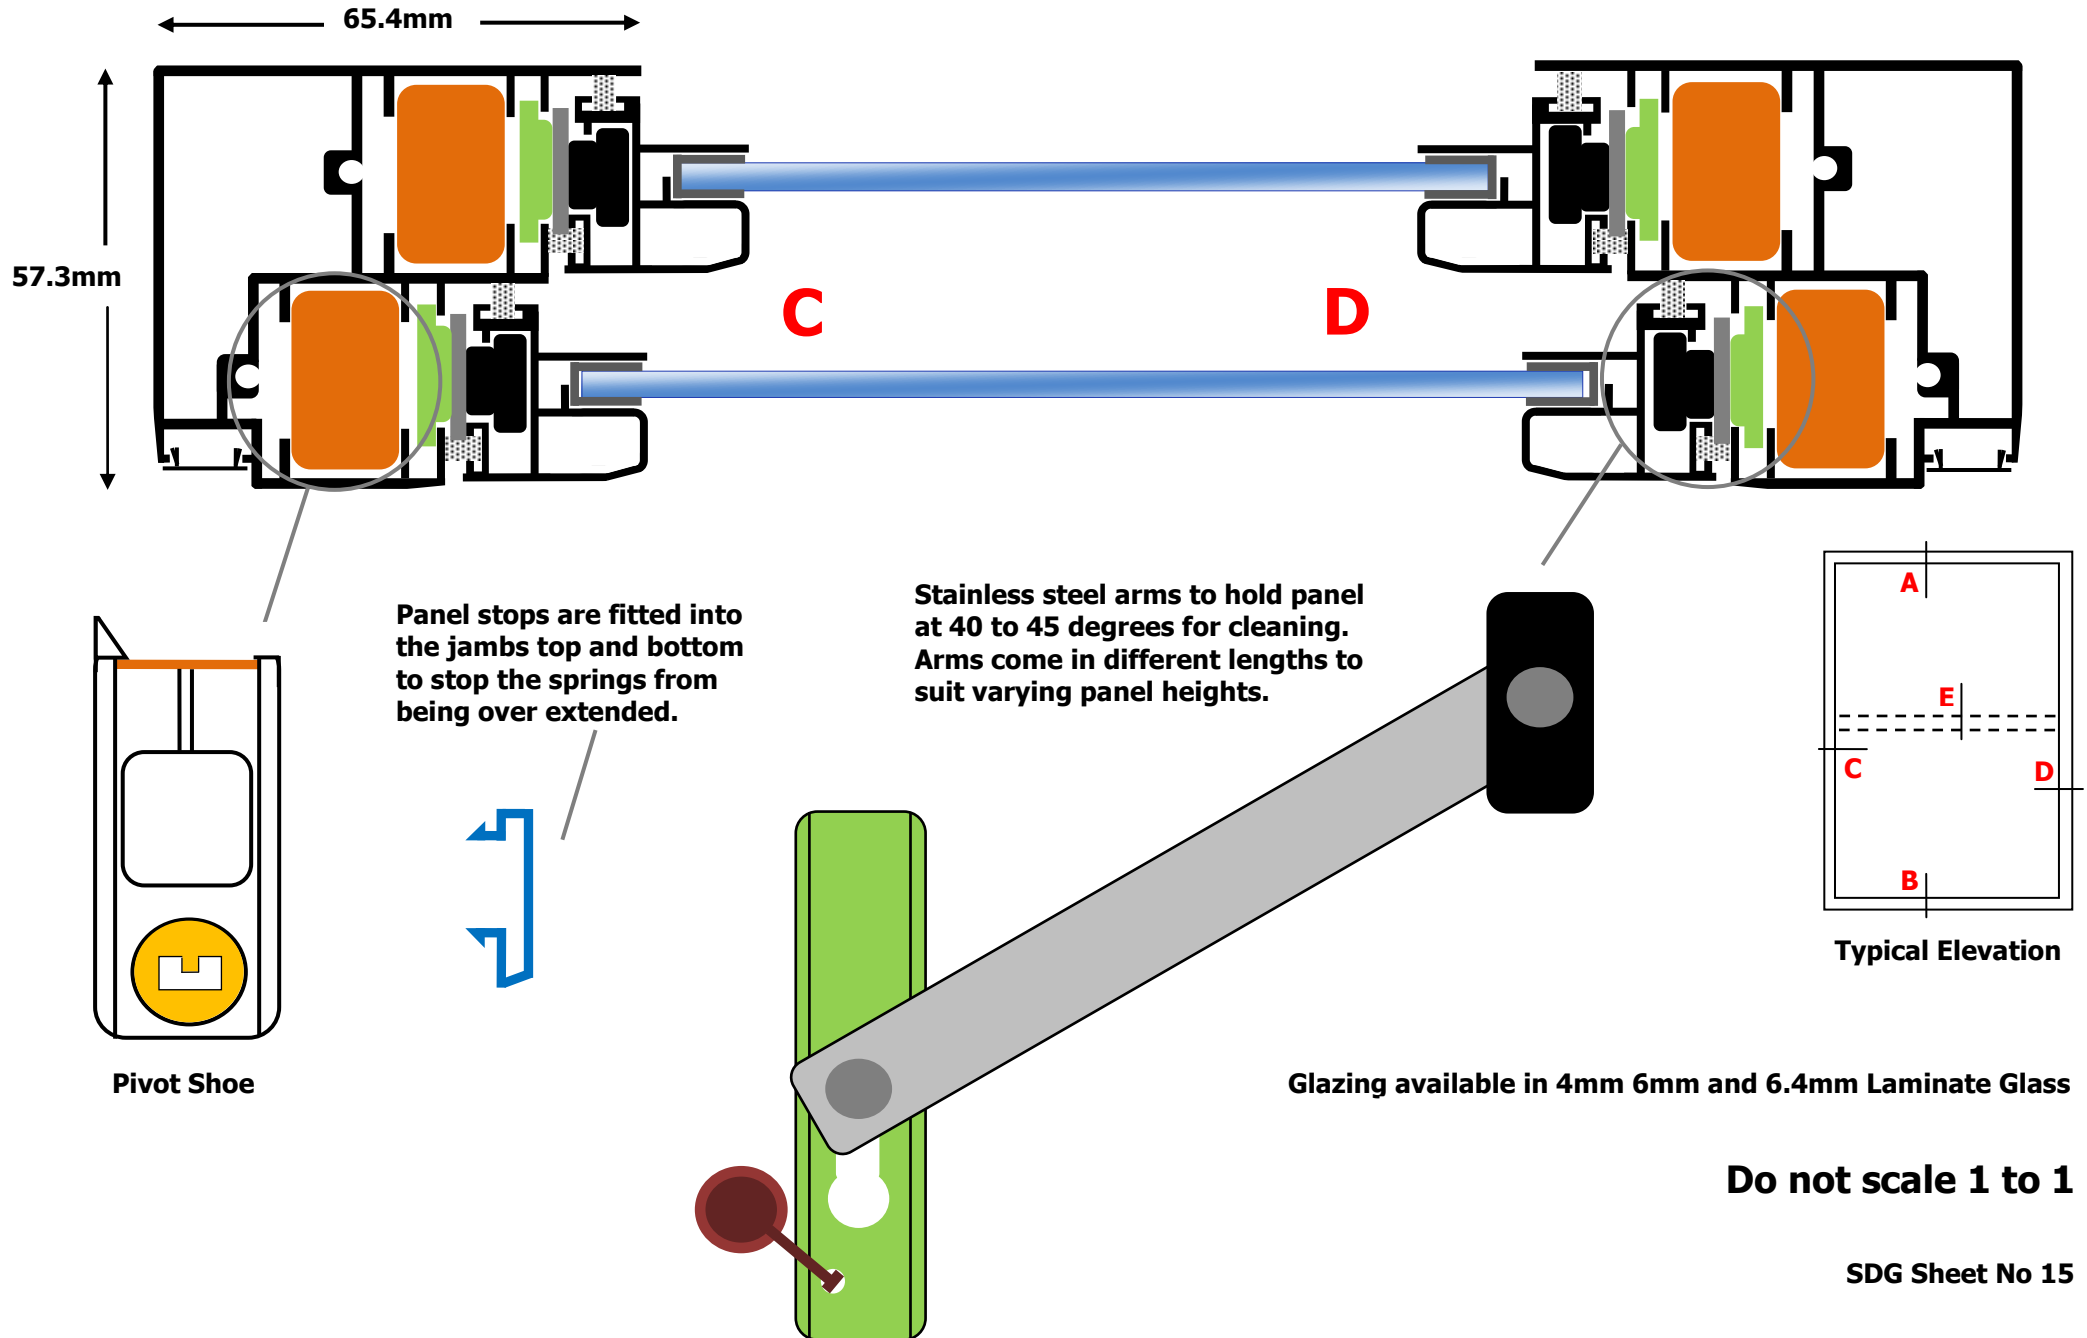

Do not scale 1 to 1

SDG Sheet No 15