


Secondary Glazing Horizontal Slider with Fly Screen


Outerframe 608/608 - Equal Leg - Universal Fix

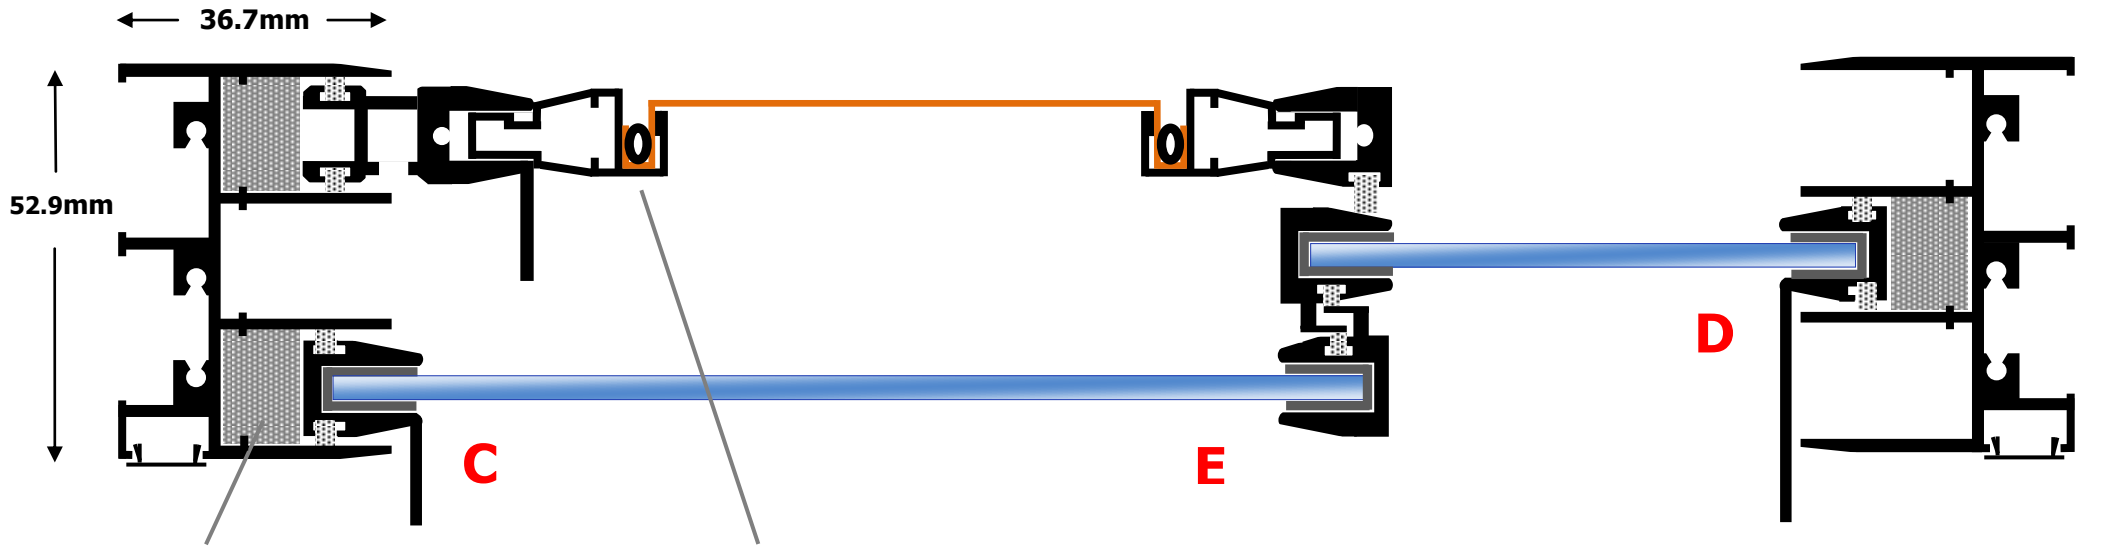


Panel buffer

Fly screen adaptor fits all panel types.
Can be used as a full fly screen or behind selected panels

Typical Elevation

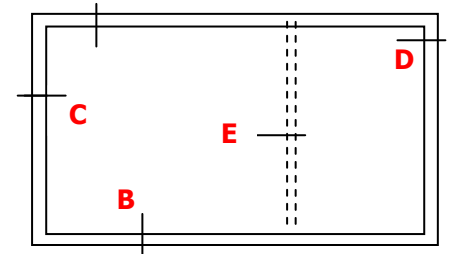

Fly screen mesh is 18 x 16 weave per square inch.

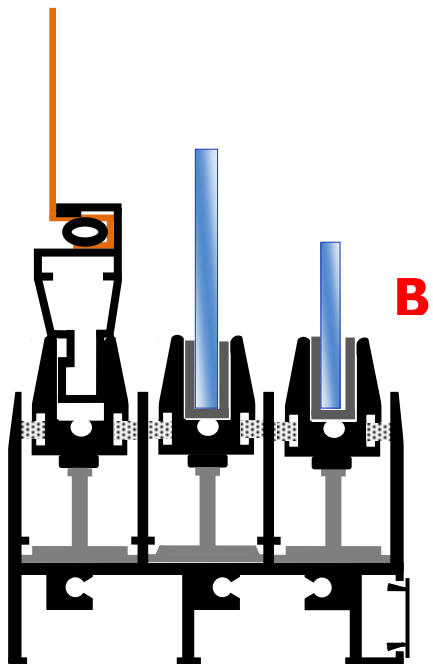

Panels slide on nylon skids 

Glazing available in 4mm - 6mm and 6.4mm laminate glass

Do not scale 1 to 1