

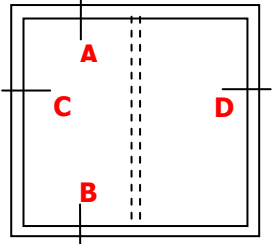
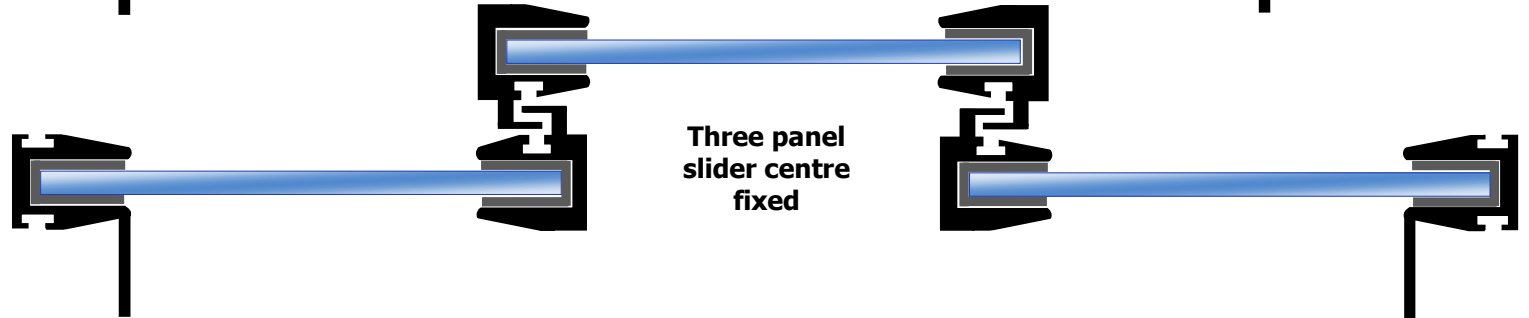
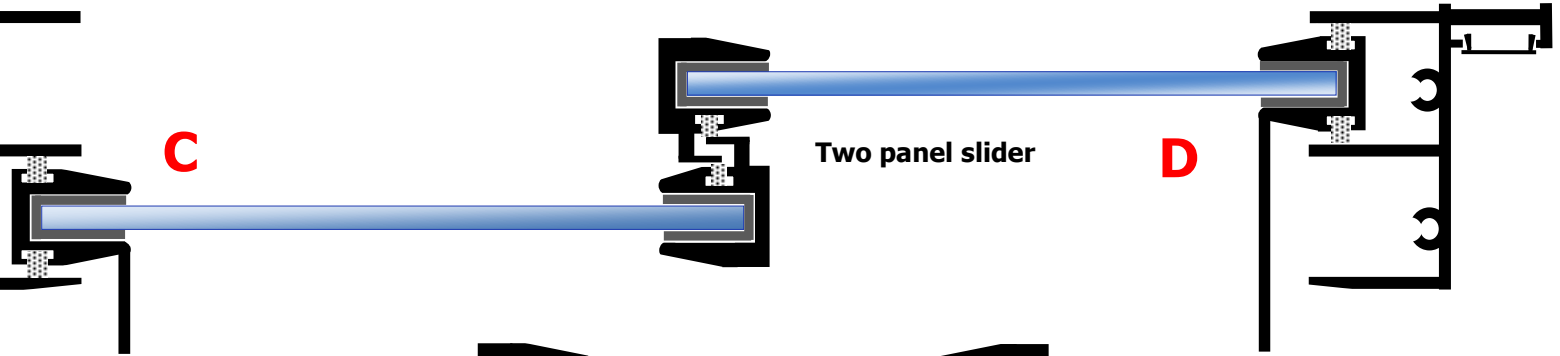


Typical Elevation

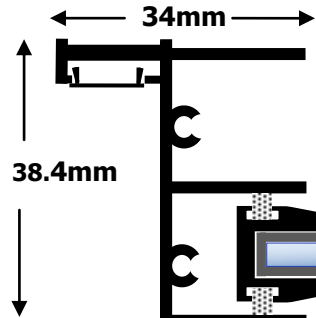

Secondary Glazing Horizontal Sliders 2 to 6 panel configurations

Outerframe 707/708 - Odd Leg - Face Fix

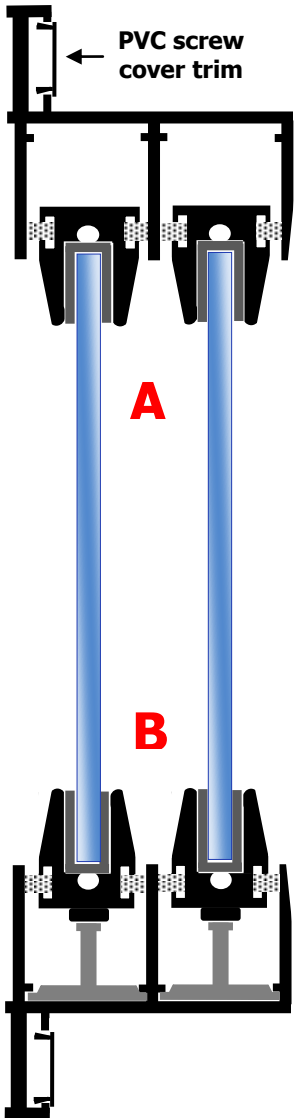


Heavy duty interlock for panels over 1700mm high

Panels slide on nylon skids 

Or steel rollers 

Glazing available in 4mm - 6mm and 6.4mm laminate glass

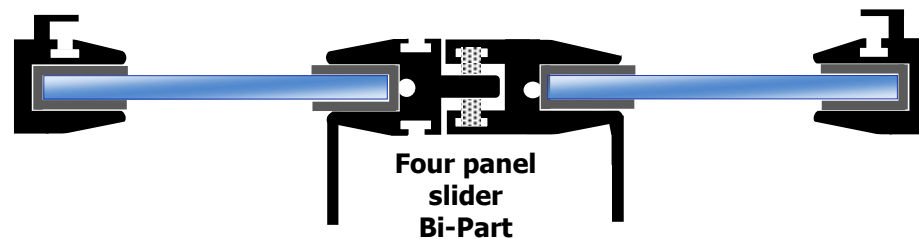

Do not scale 1 to 1